



Borneo Sporenburg







Commercial Shops



School



Mental Institution



Restaurants



Commercial Offices



Yacht - club




Sportscenter




Residential




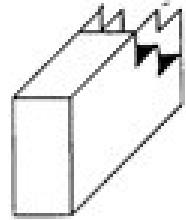


Claus & Kaan

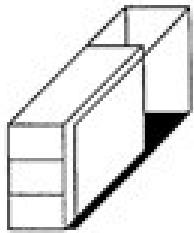


Höhne & Rapp

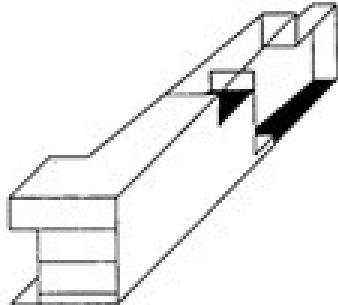


Arne van Herk

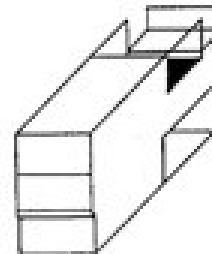


Cees Christiaanse

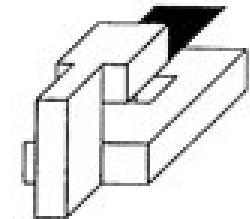


Liesbeth van der Pol

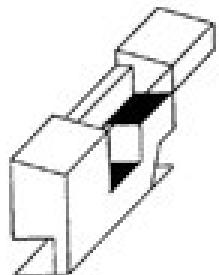


Hans Tupker

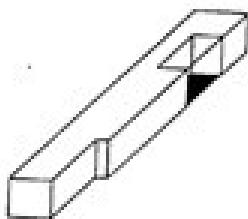


Marlies Röhmer

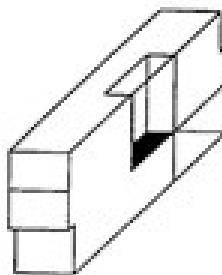

Herman Zeinstra

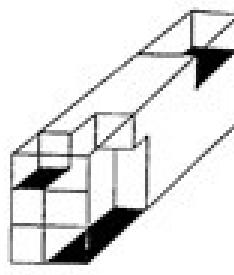

Van Berkel & Bos

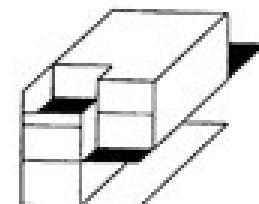



Willem Jan Neutelings



Borneo (4.2 x 16 m do 5 x 16 m)




Two Houses on Borneo Sporenburg MVRDV. Amsterdam, 1999

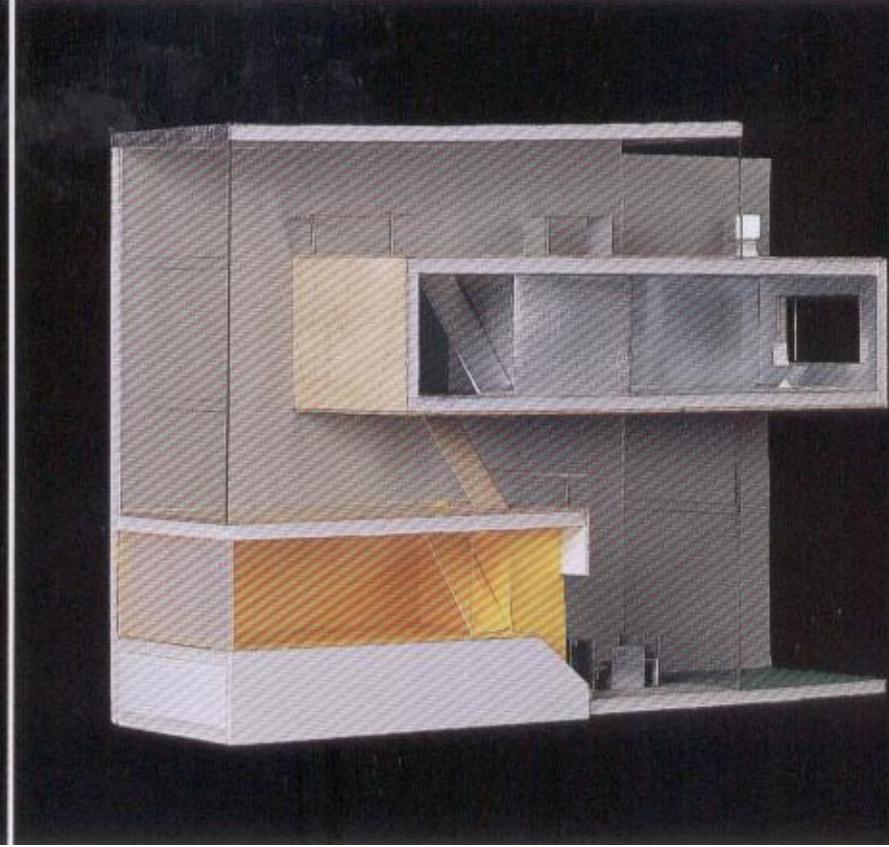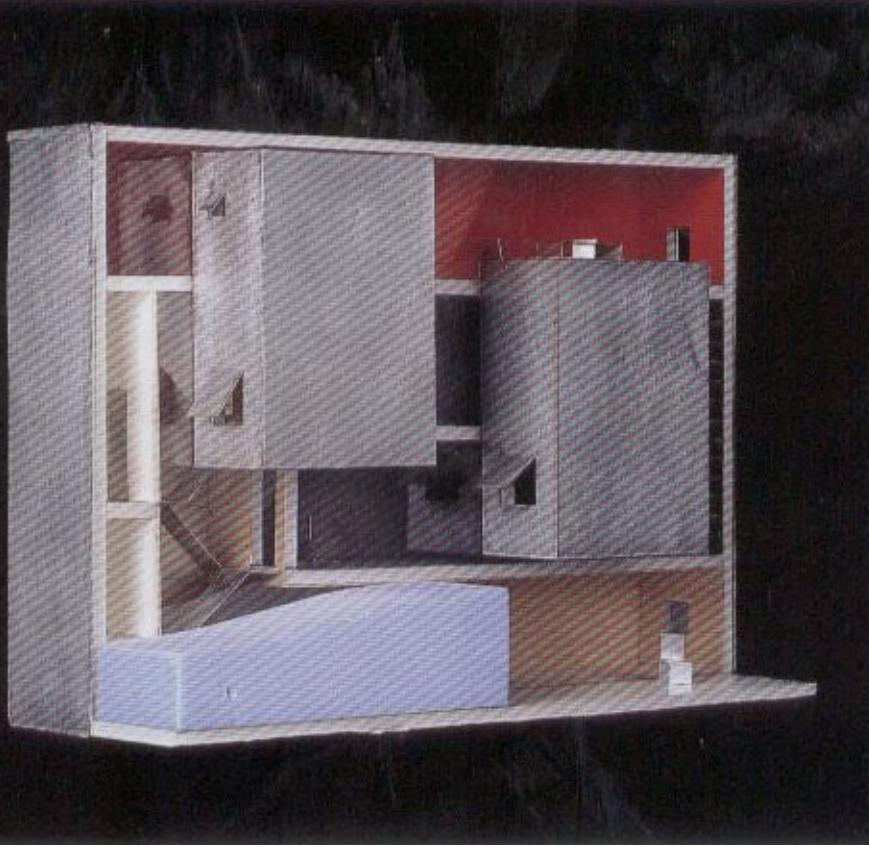





1. Typical House:
Closed Facade

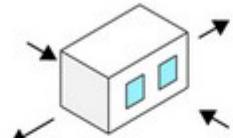


2. Push/Pull

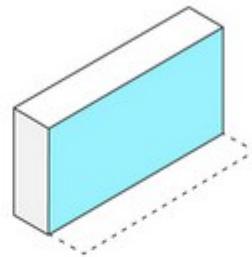


3. Borneo 12:
Open Facade

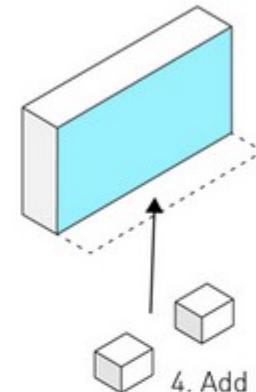


4. Add Private
Elements

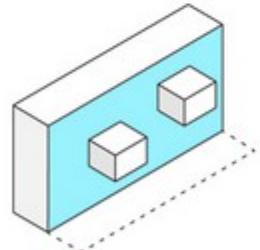


5. Covered Courtyard

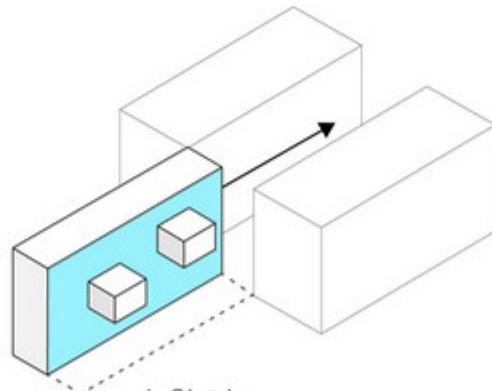

6. Slot In

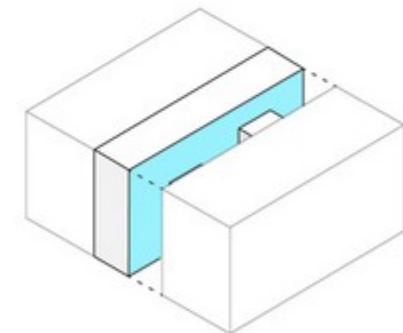


7. Openness/Privacy

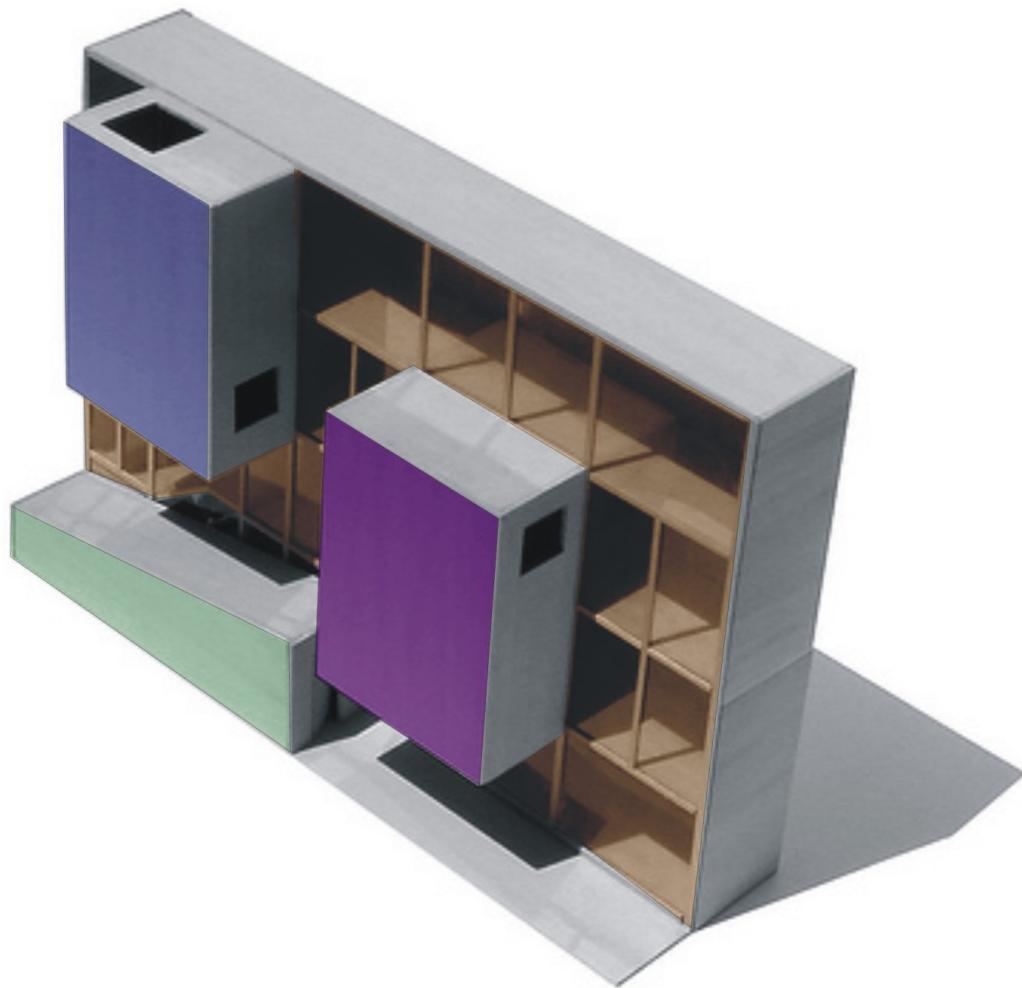


BORNEO 12




osnova 3. sprata

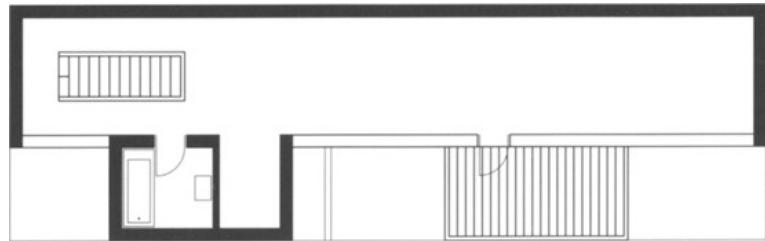

osnova 2. sprata

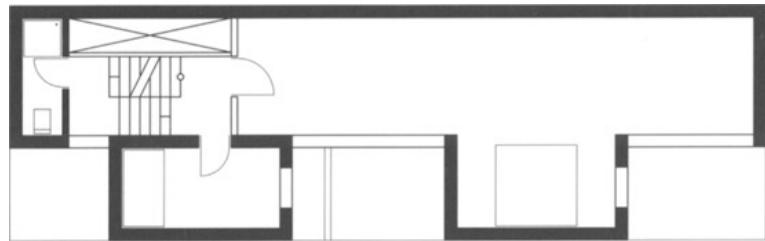


osnova 1. sprata

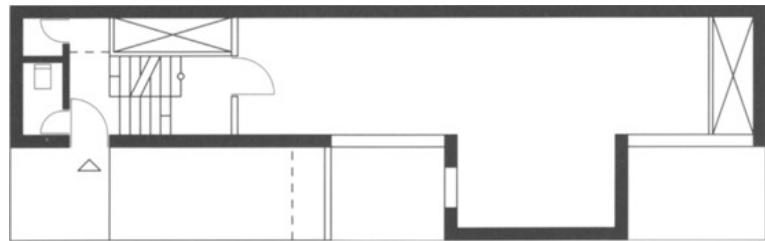

"Scheepstimmermanstraat" house
Amsterdam, 1999

MVRDV



osnova prizemlja


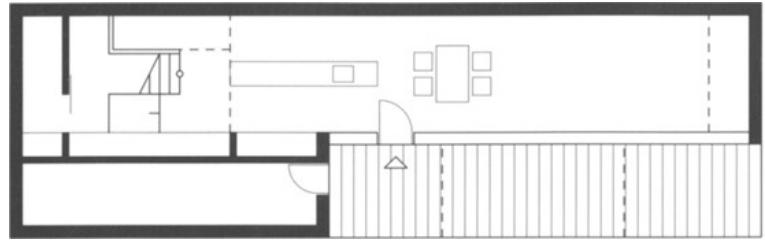












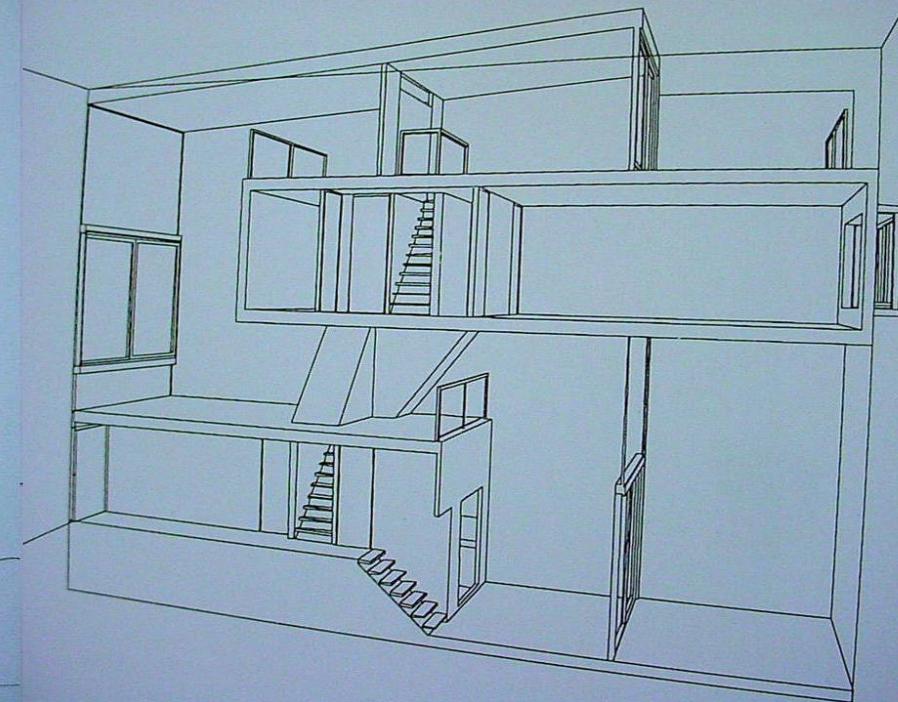
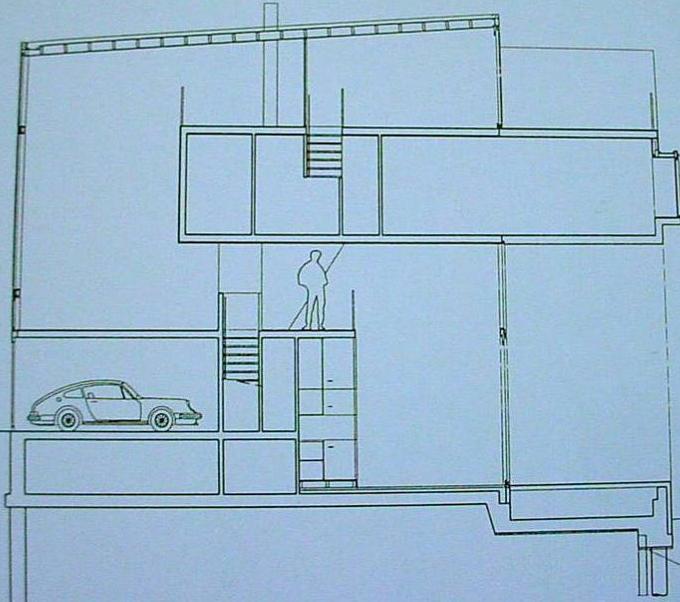


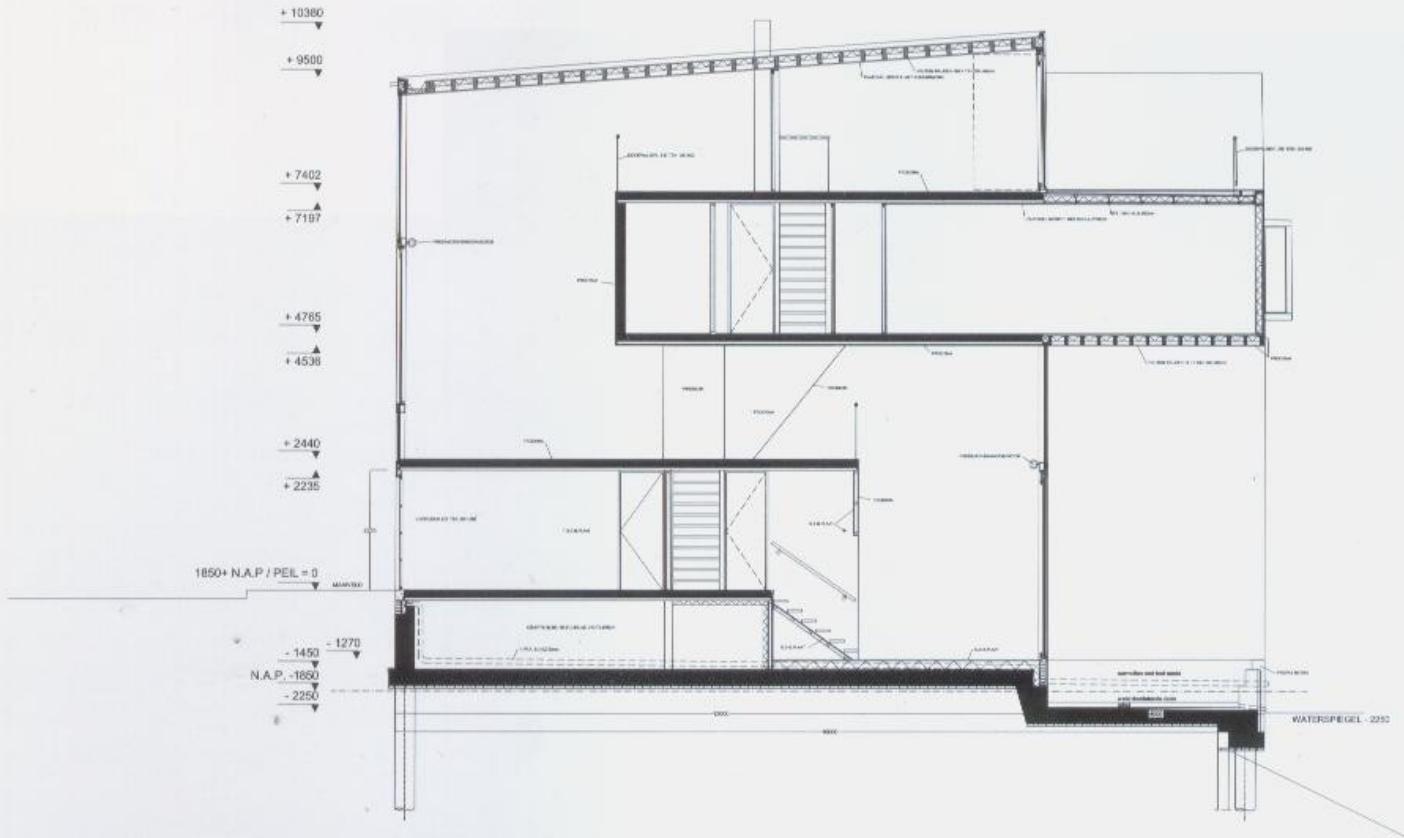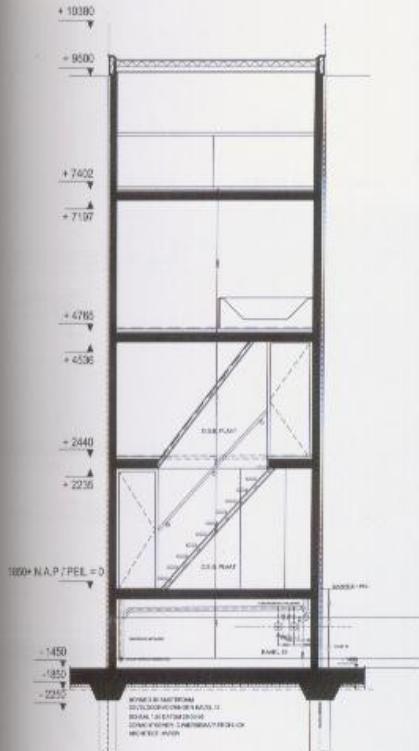

BORNEO 18

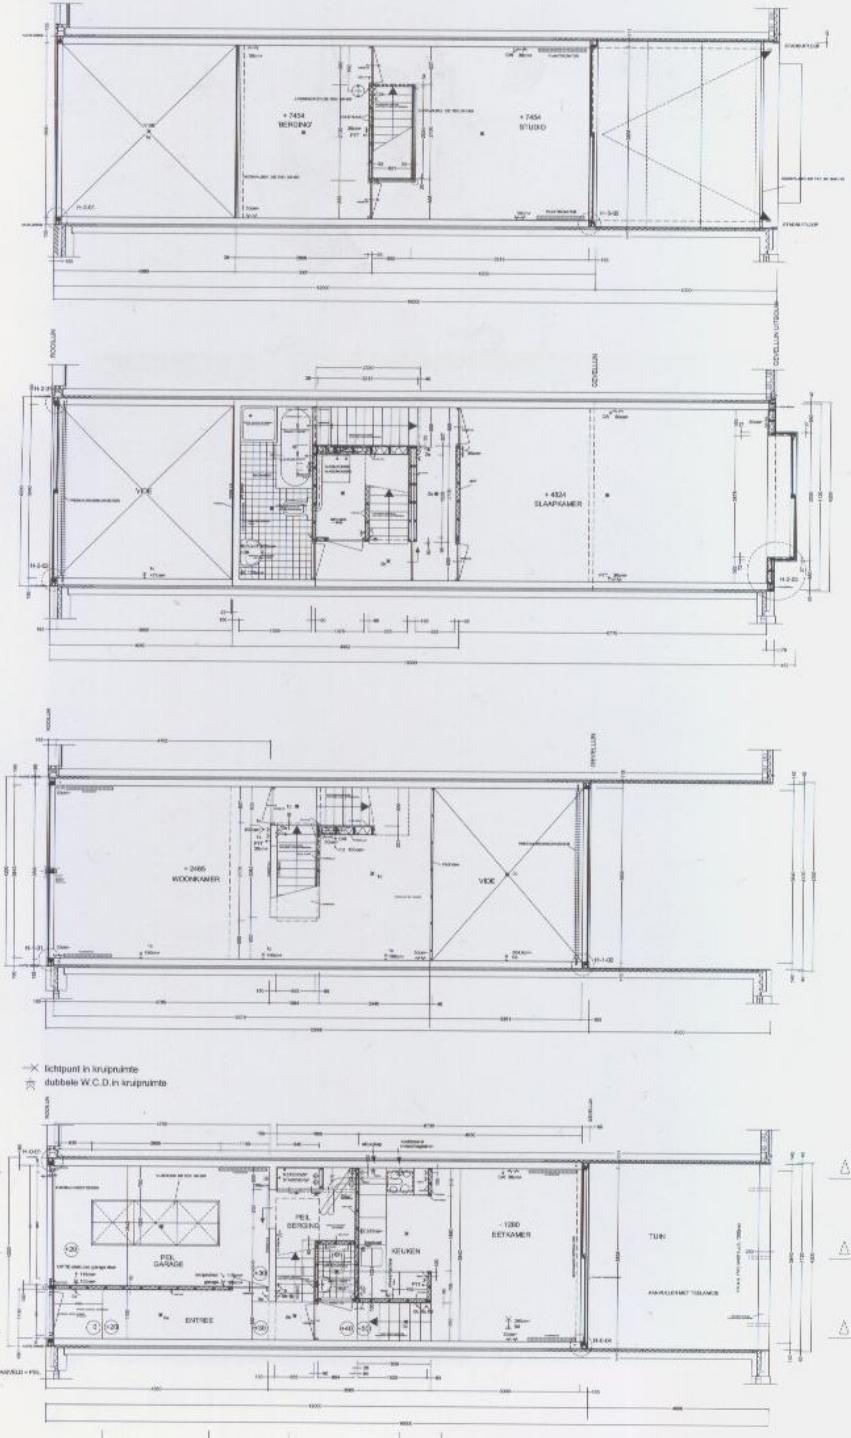



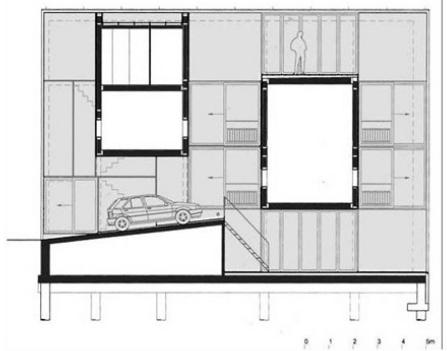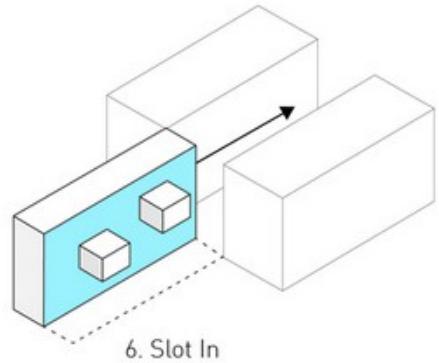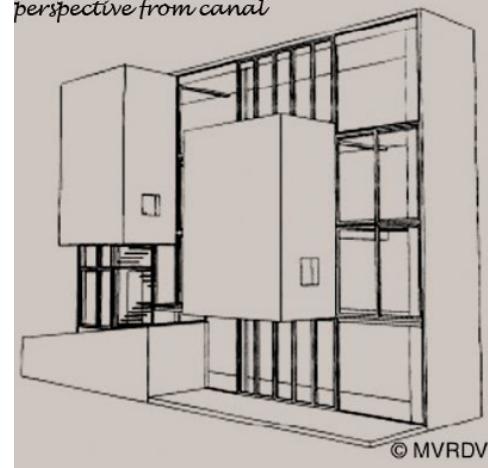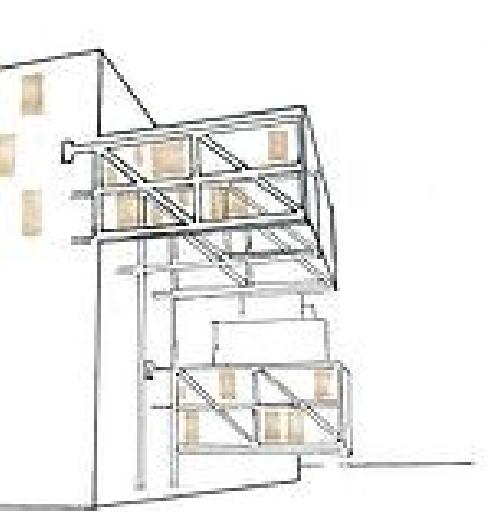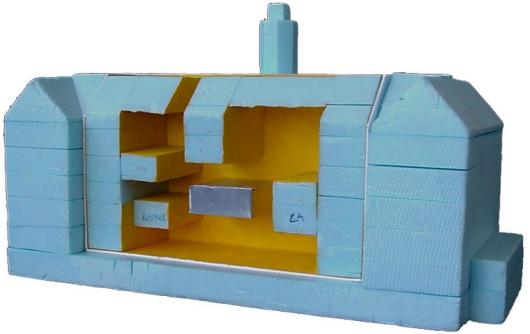





Barcode House, München. kuća od 9 omotača



MVRDV & Stadler + Partner, 2005


MVRDV - Winy Maas, Jacob van Rijs, Nathalie de Vries

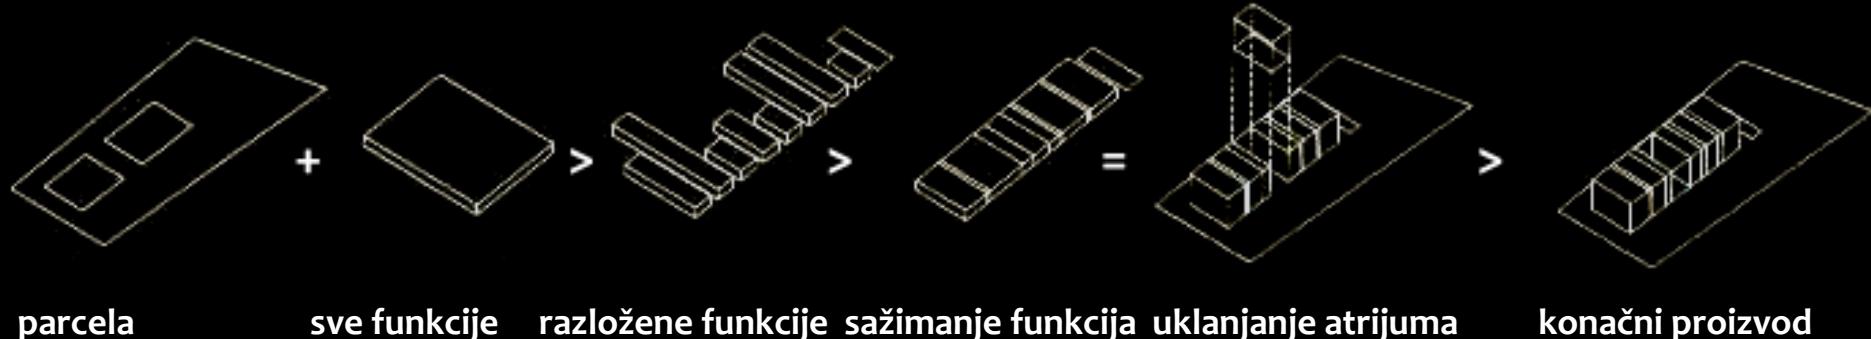


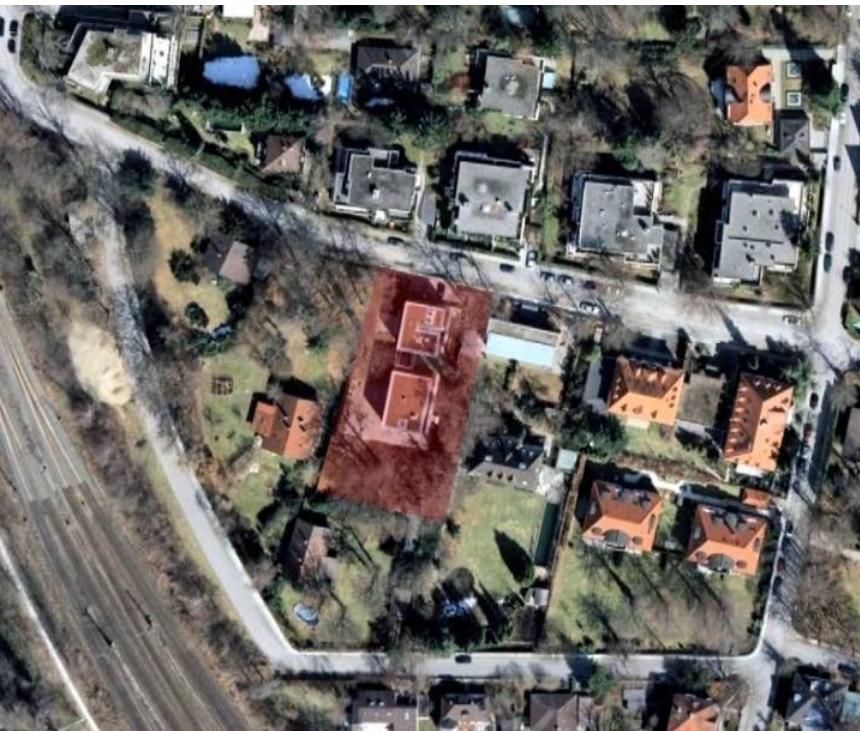




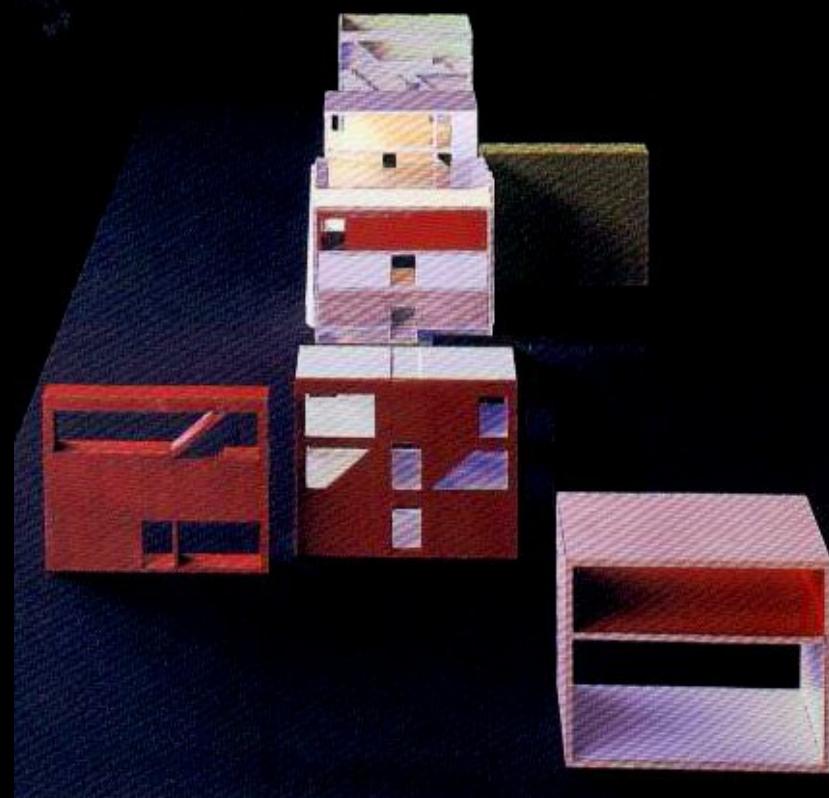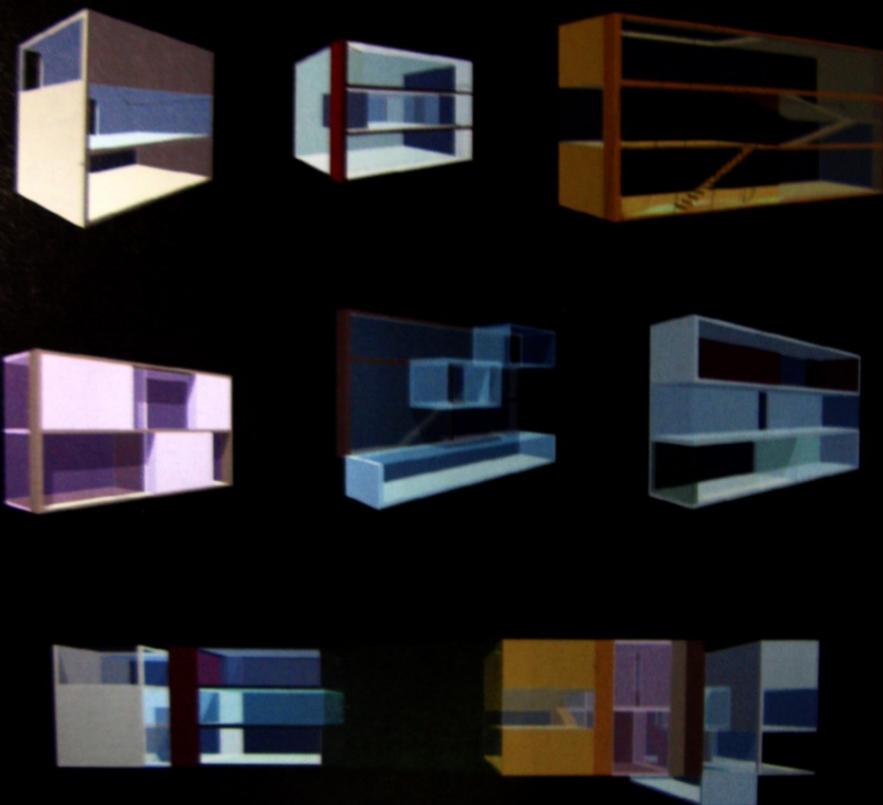

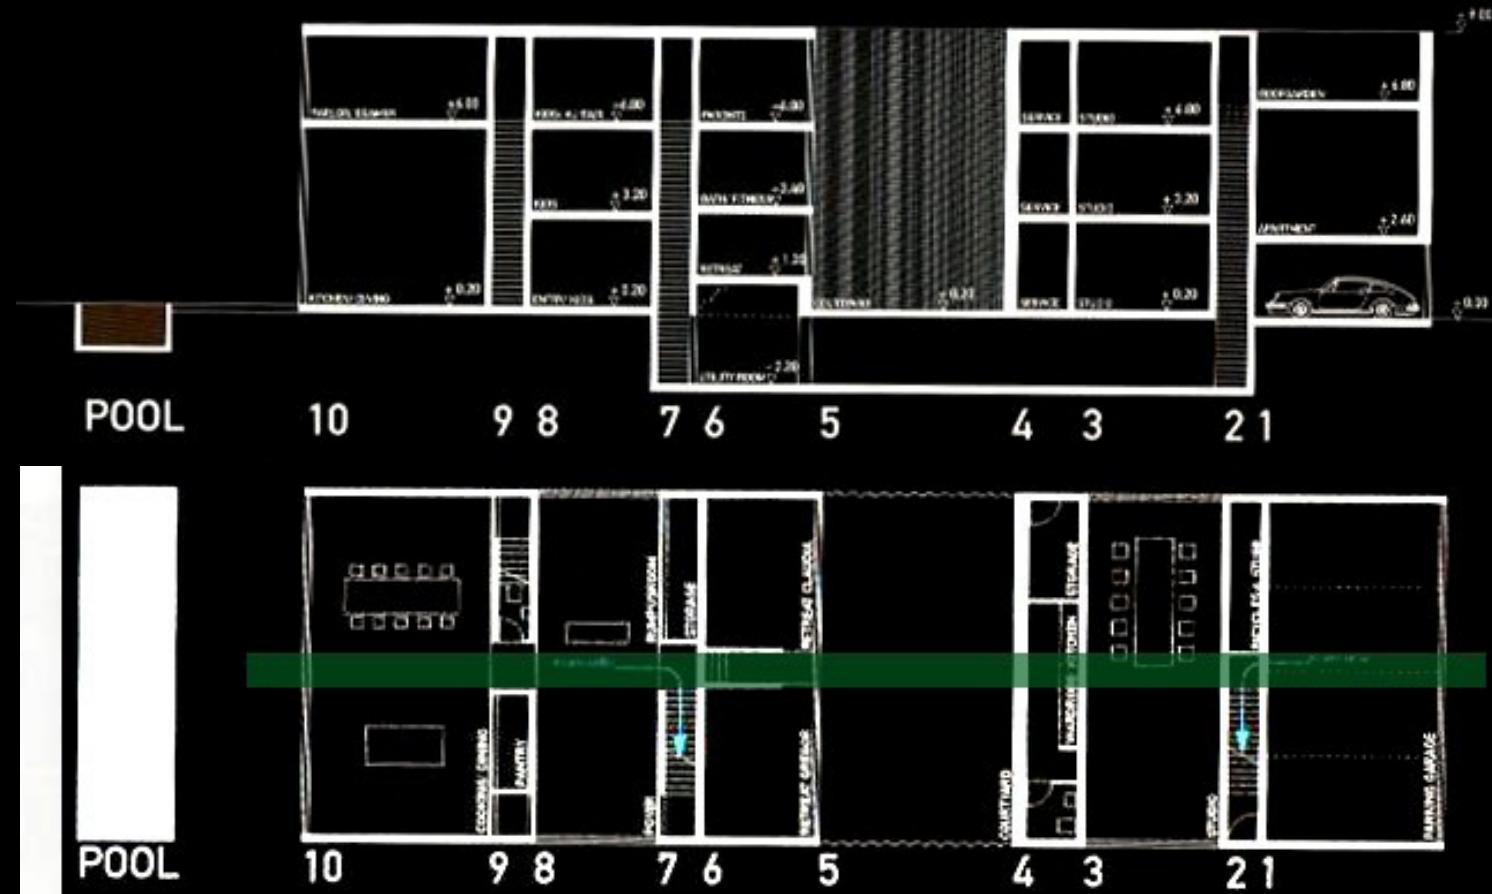


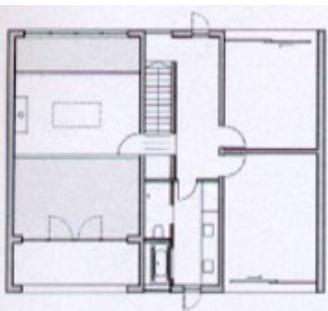


Grundriss 2. OG, M 1:300

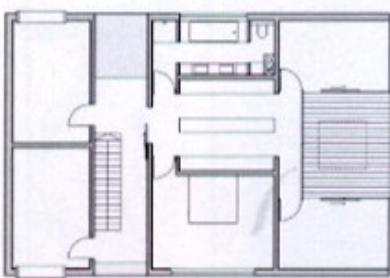


Grundriss 1. OG, M 1:300

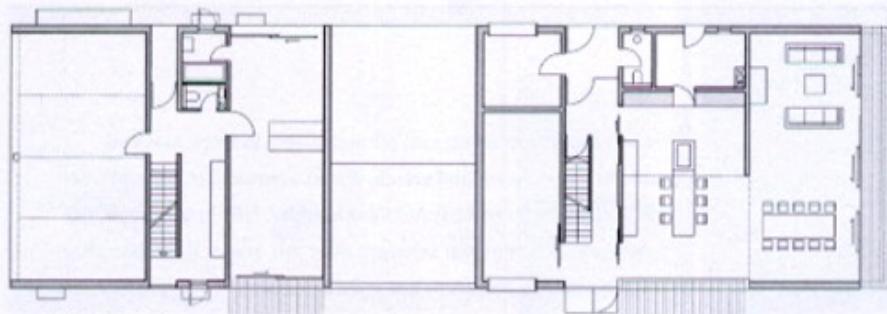



Grundriss EG, M 1:300

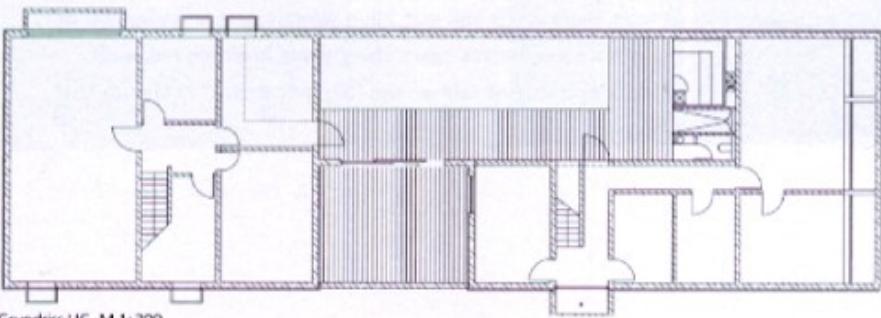

Grundriss UG, M 1:300

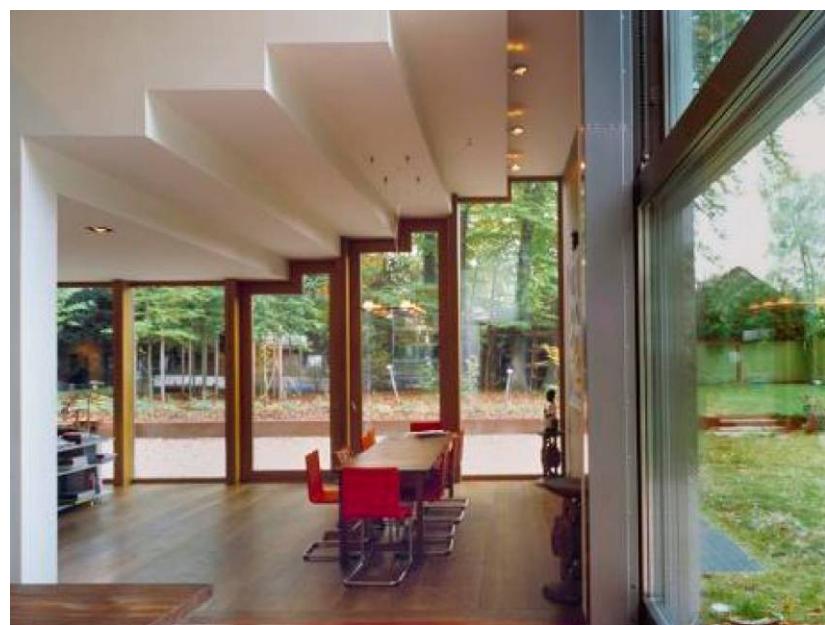

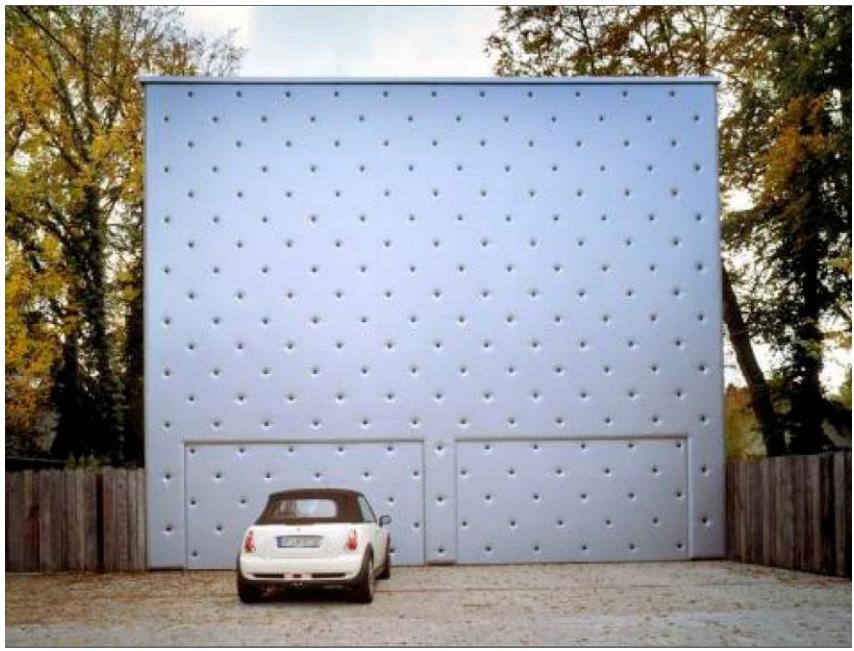

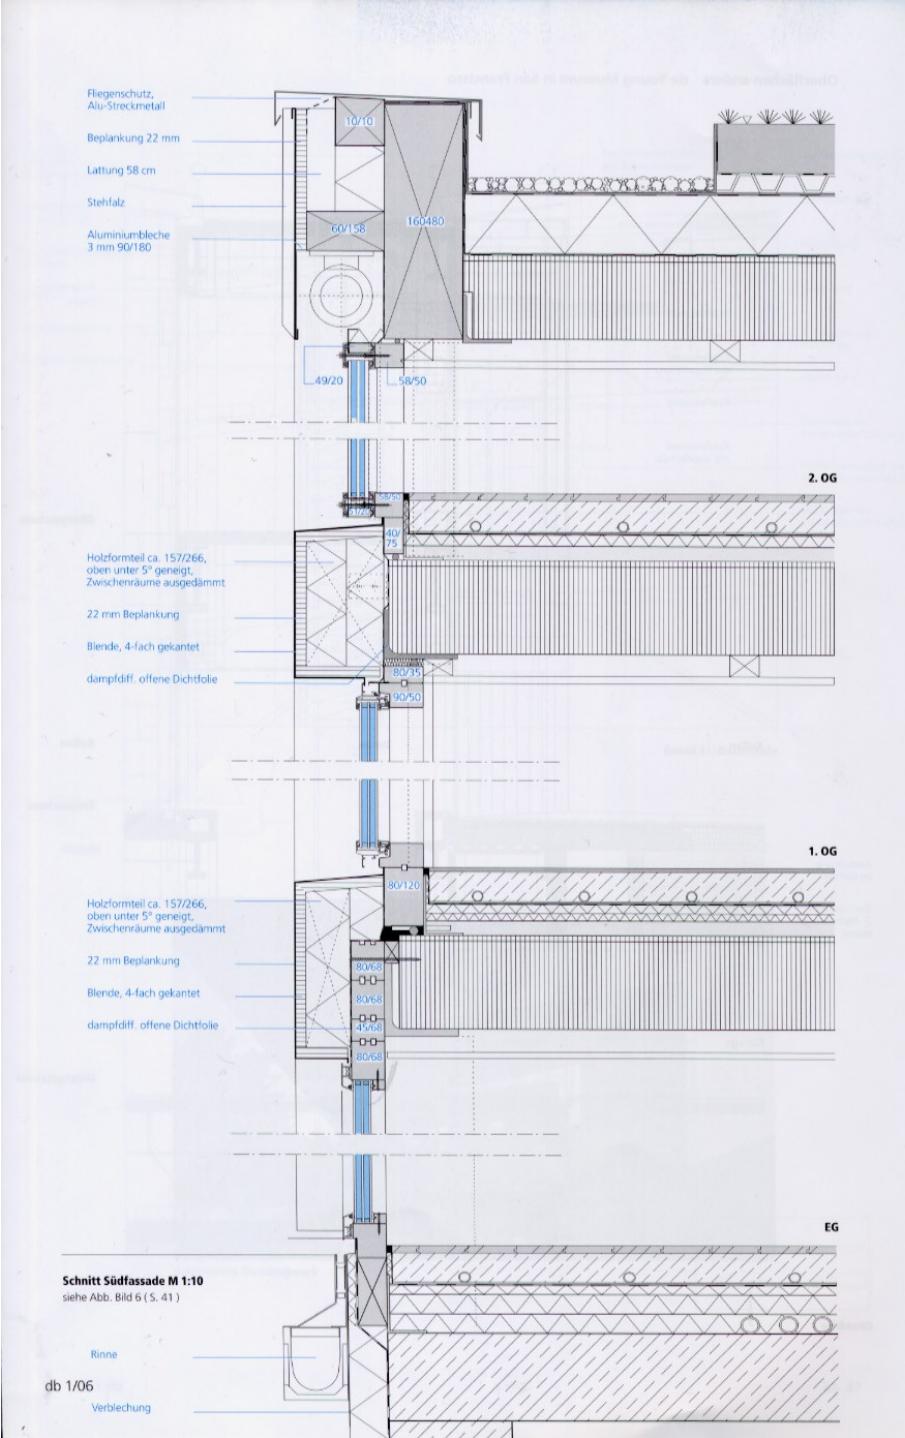










House S/W, Steigereiland, IJburg, Amsterdam.

Client: a couple with 3 children.

Team: ANA architecten

Marcel van Der Lubbe, Jannie Vinke Met Sander Monteiro



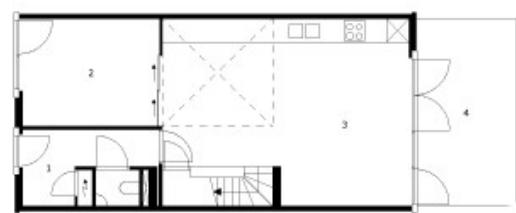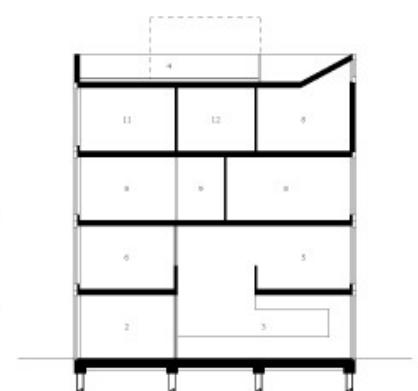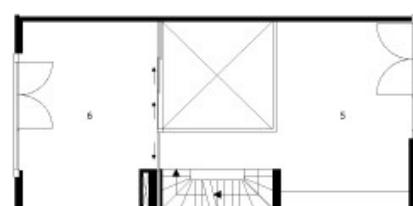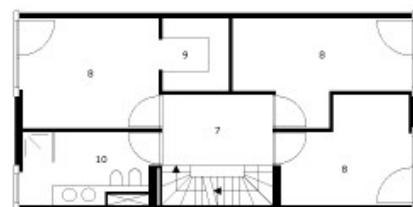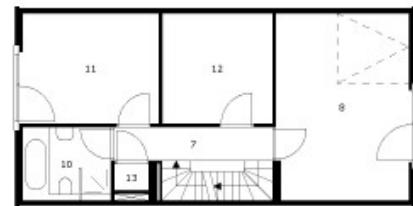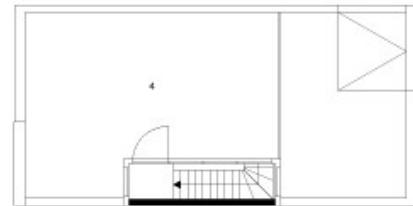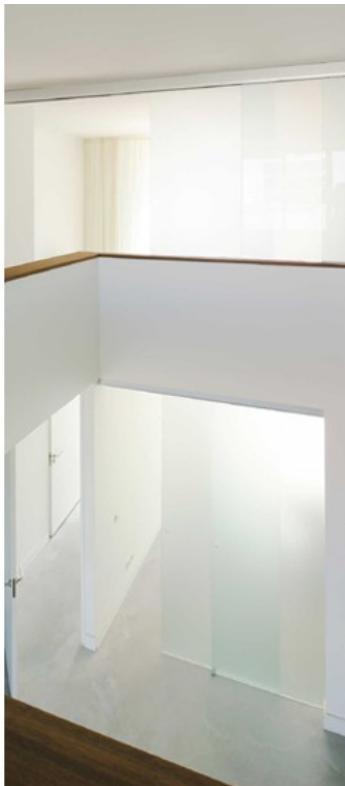




BODY HOUSE

Architects: **Monolab architects** (Rotterdam)
Location: **Rotterdam, the Netherlands**
Client: **Tijs van Ruiten & Paula Colenbrander**
Design year: **2001**
Construction year: **2003**
Budget: **238.000 euro incl. tax**
Constructed Area: **156 sqm, 537 cbm**




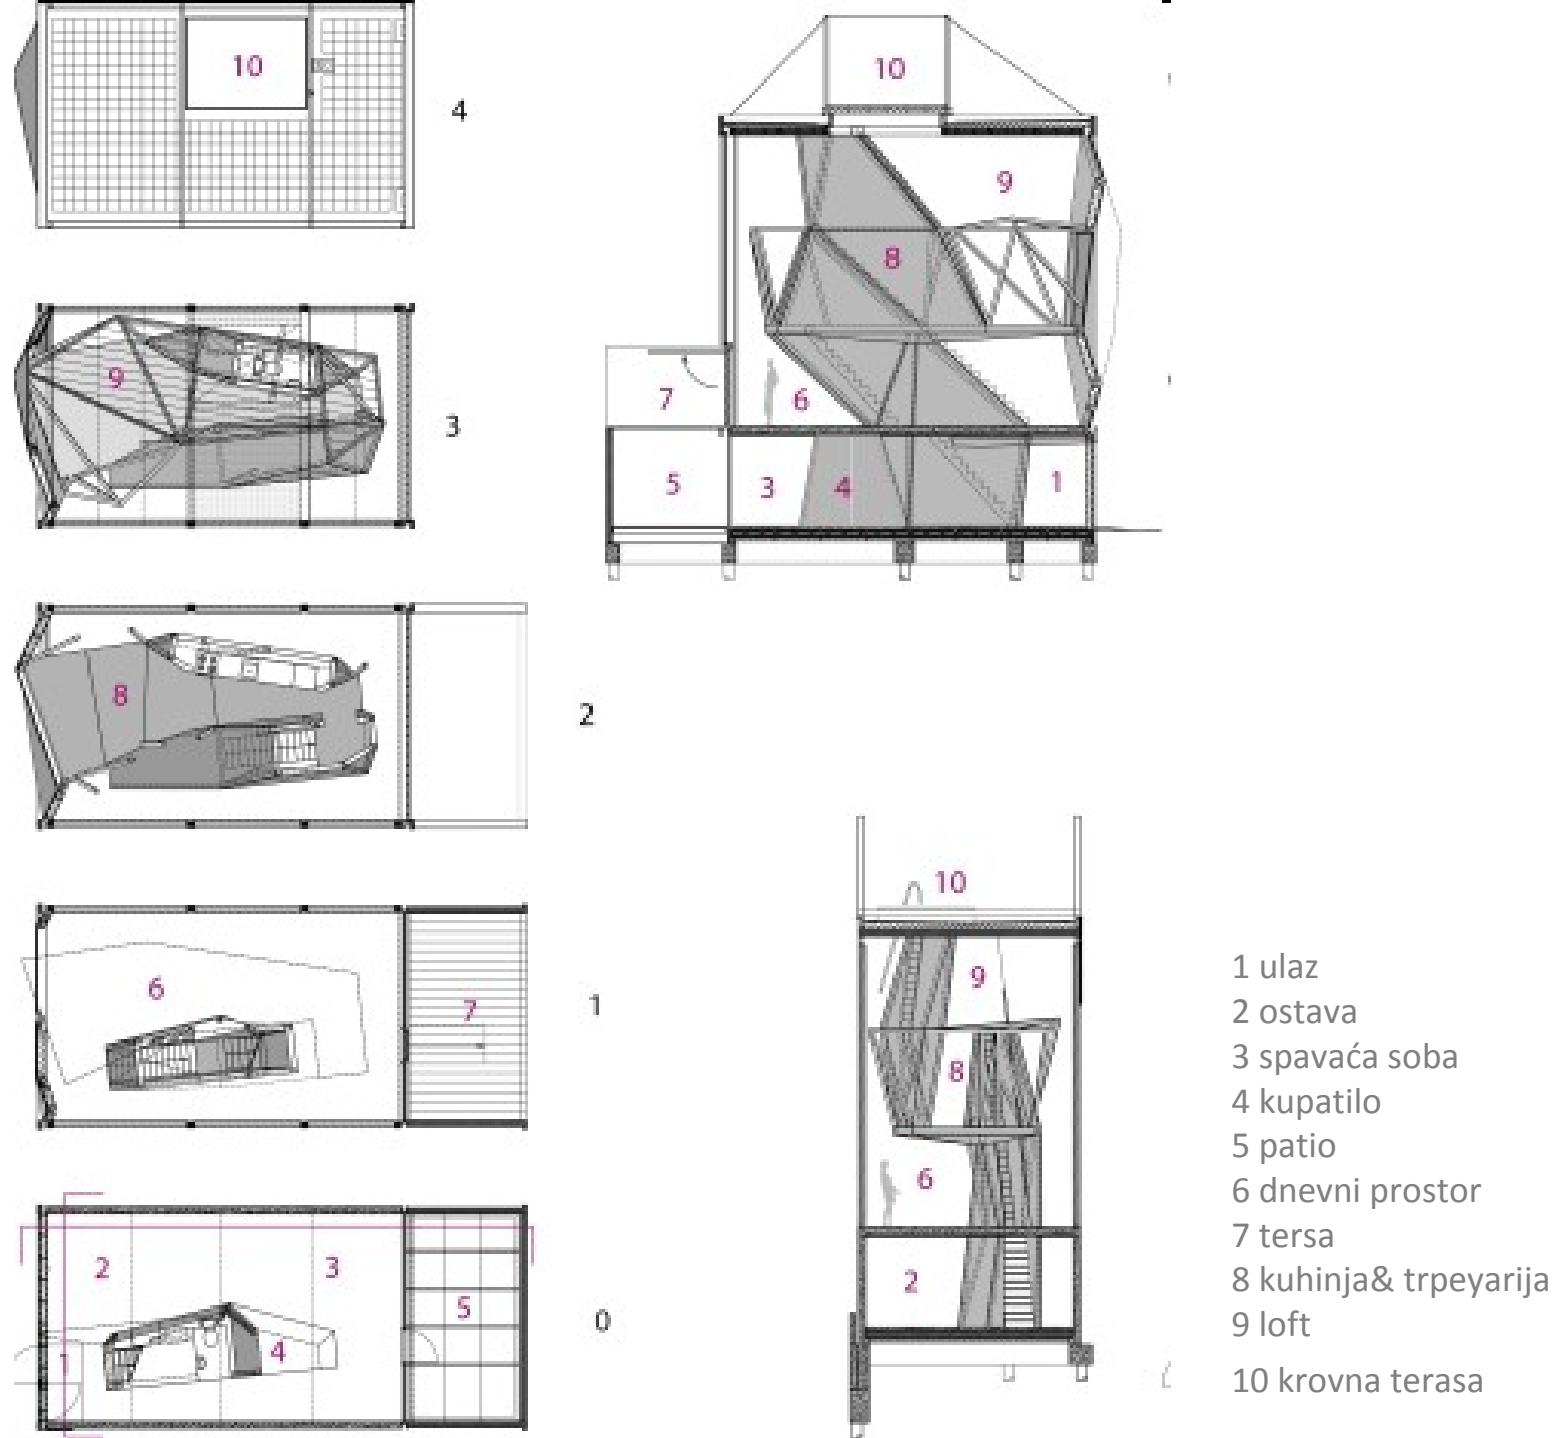







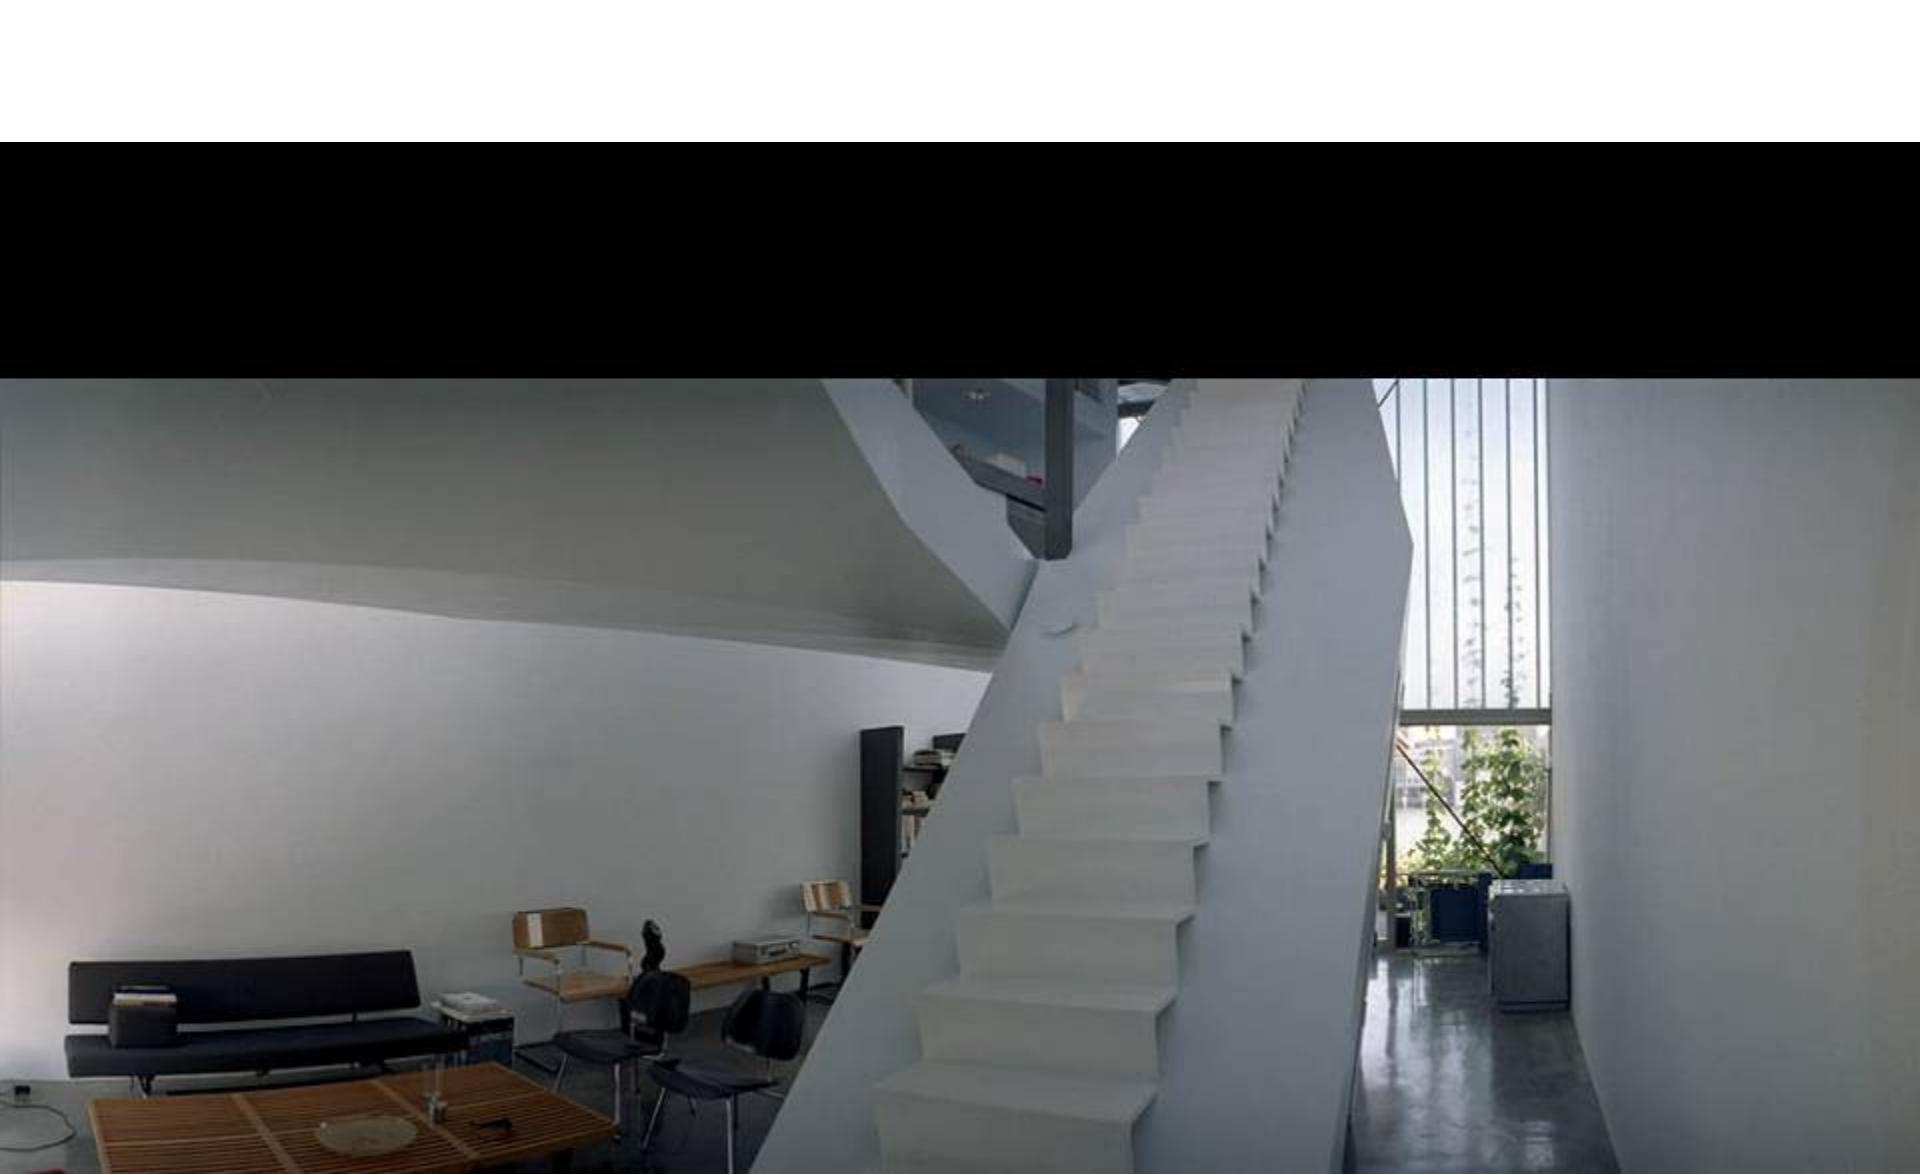





zwischen-raum



Rapp+Rapp

Sporenburg single-family houses, Amsterdam, NL

4 housing units

Client: New Deal Ontwikkelingsmaatschappij

Start project: 1994

Start building: 2000


Completion: 2001

Cost: € 1,000,000






house in house, Almera, NL
MK marc koehler

Start project: 2008
Area: 190m²
Completion: 2001
Cost: btw € 270,000

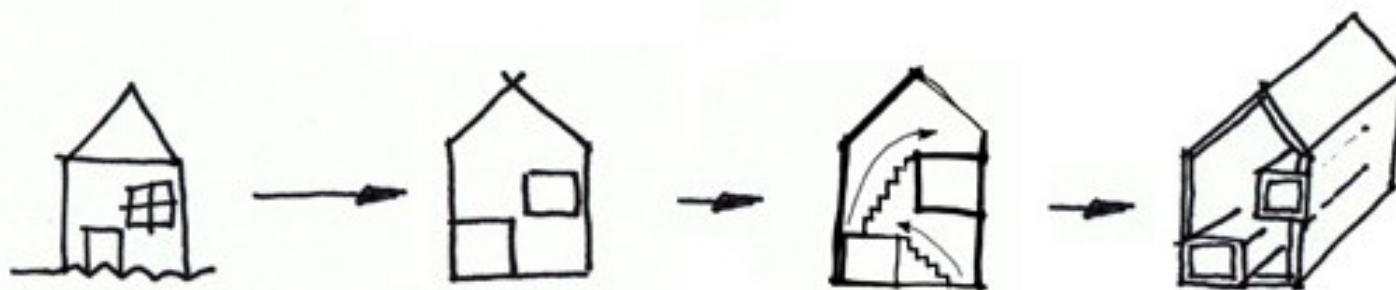


koncept ove kuće je kombinacija 5 elemenata:


loft + boks spavaće sobe + prostor za ostave + otvoreno potkrovilje + salonsko stepeniste

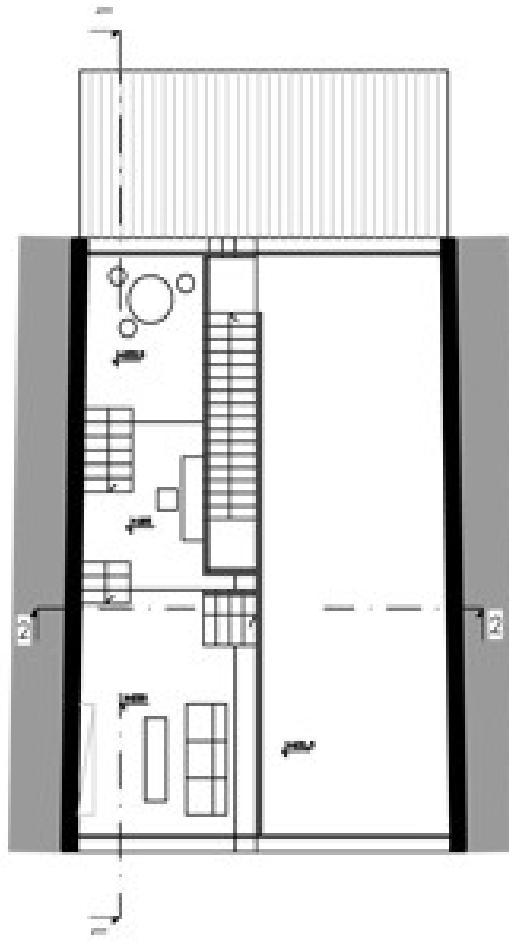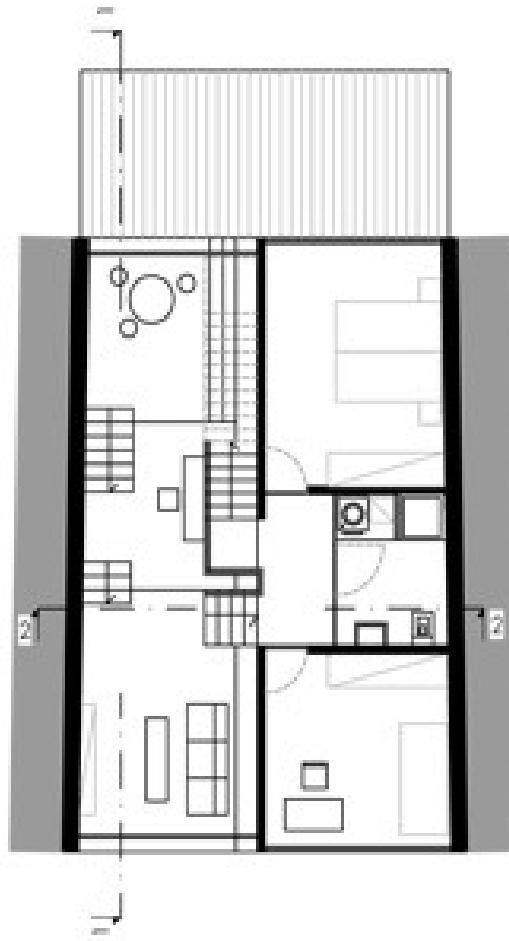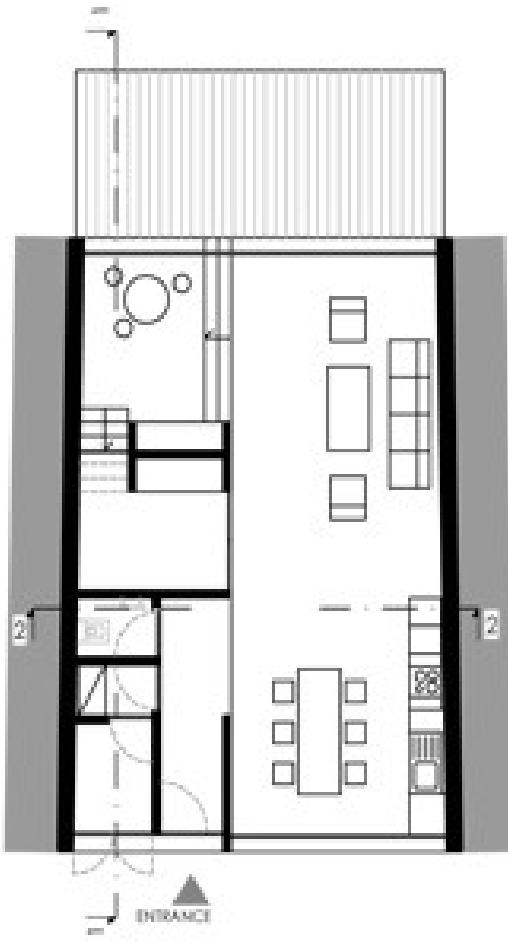

house in house

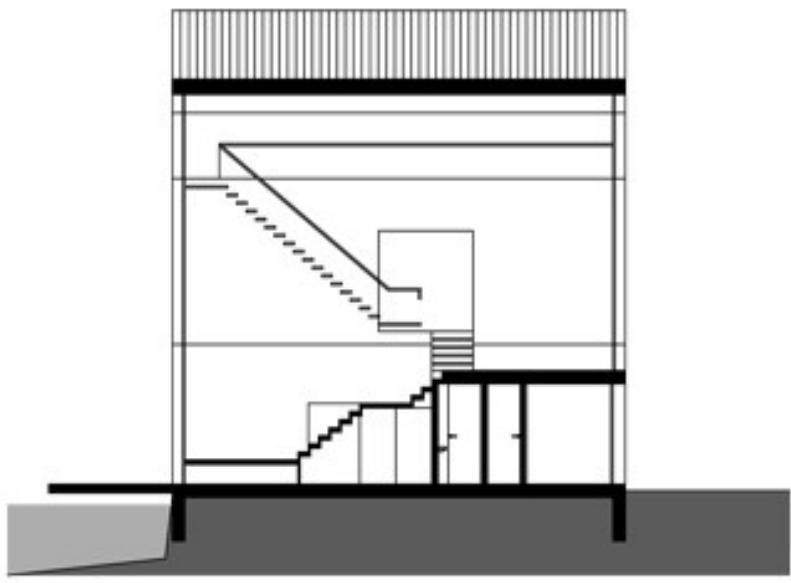


section 1

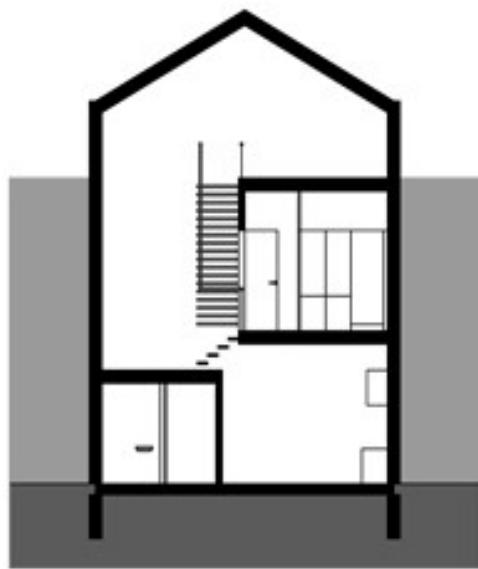


section 2





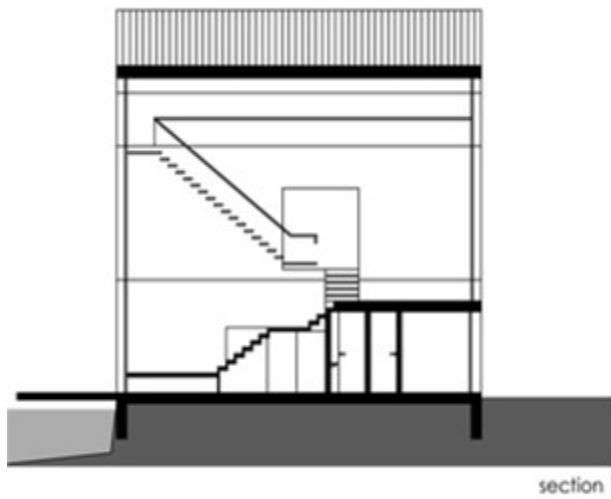


section 1


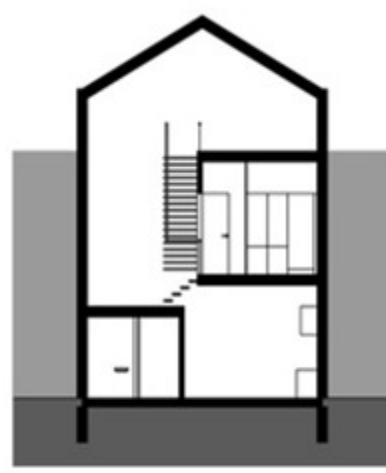


section 2



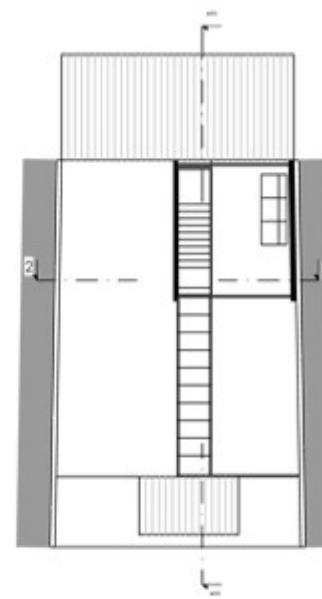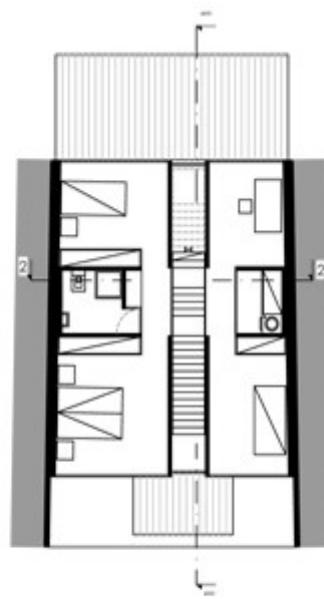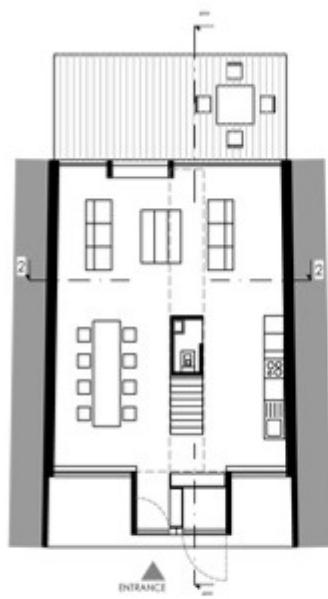



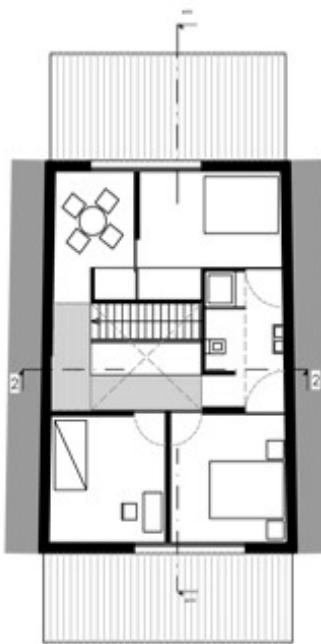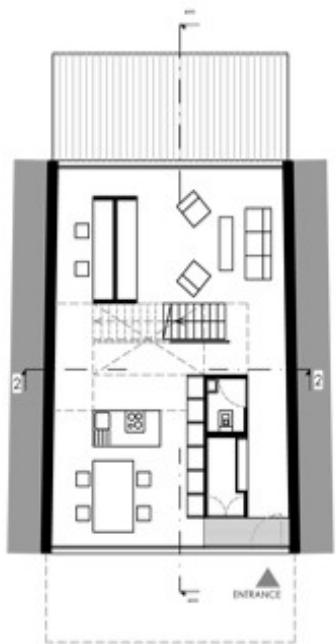

atrium house ☒



